


UL. LUTOMIERSKA
SKALA 1:500

SK5 KAMIONKA
ø500 15,4m

SK3 ø400 KAMIONKA 42,0m
SK4 ø500 KAMIONKA 52,6m

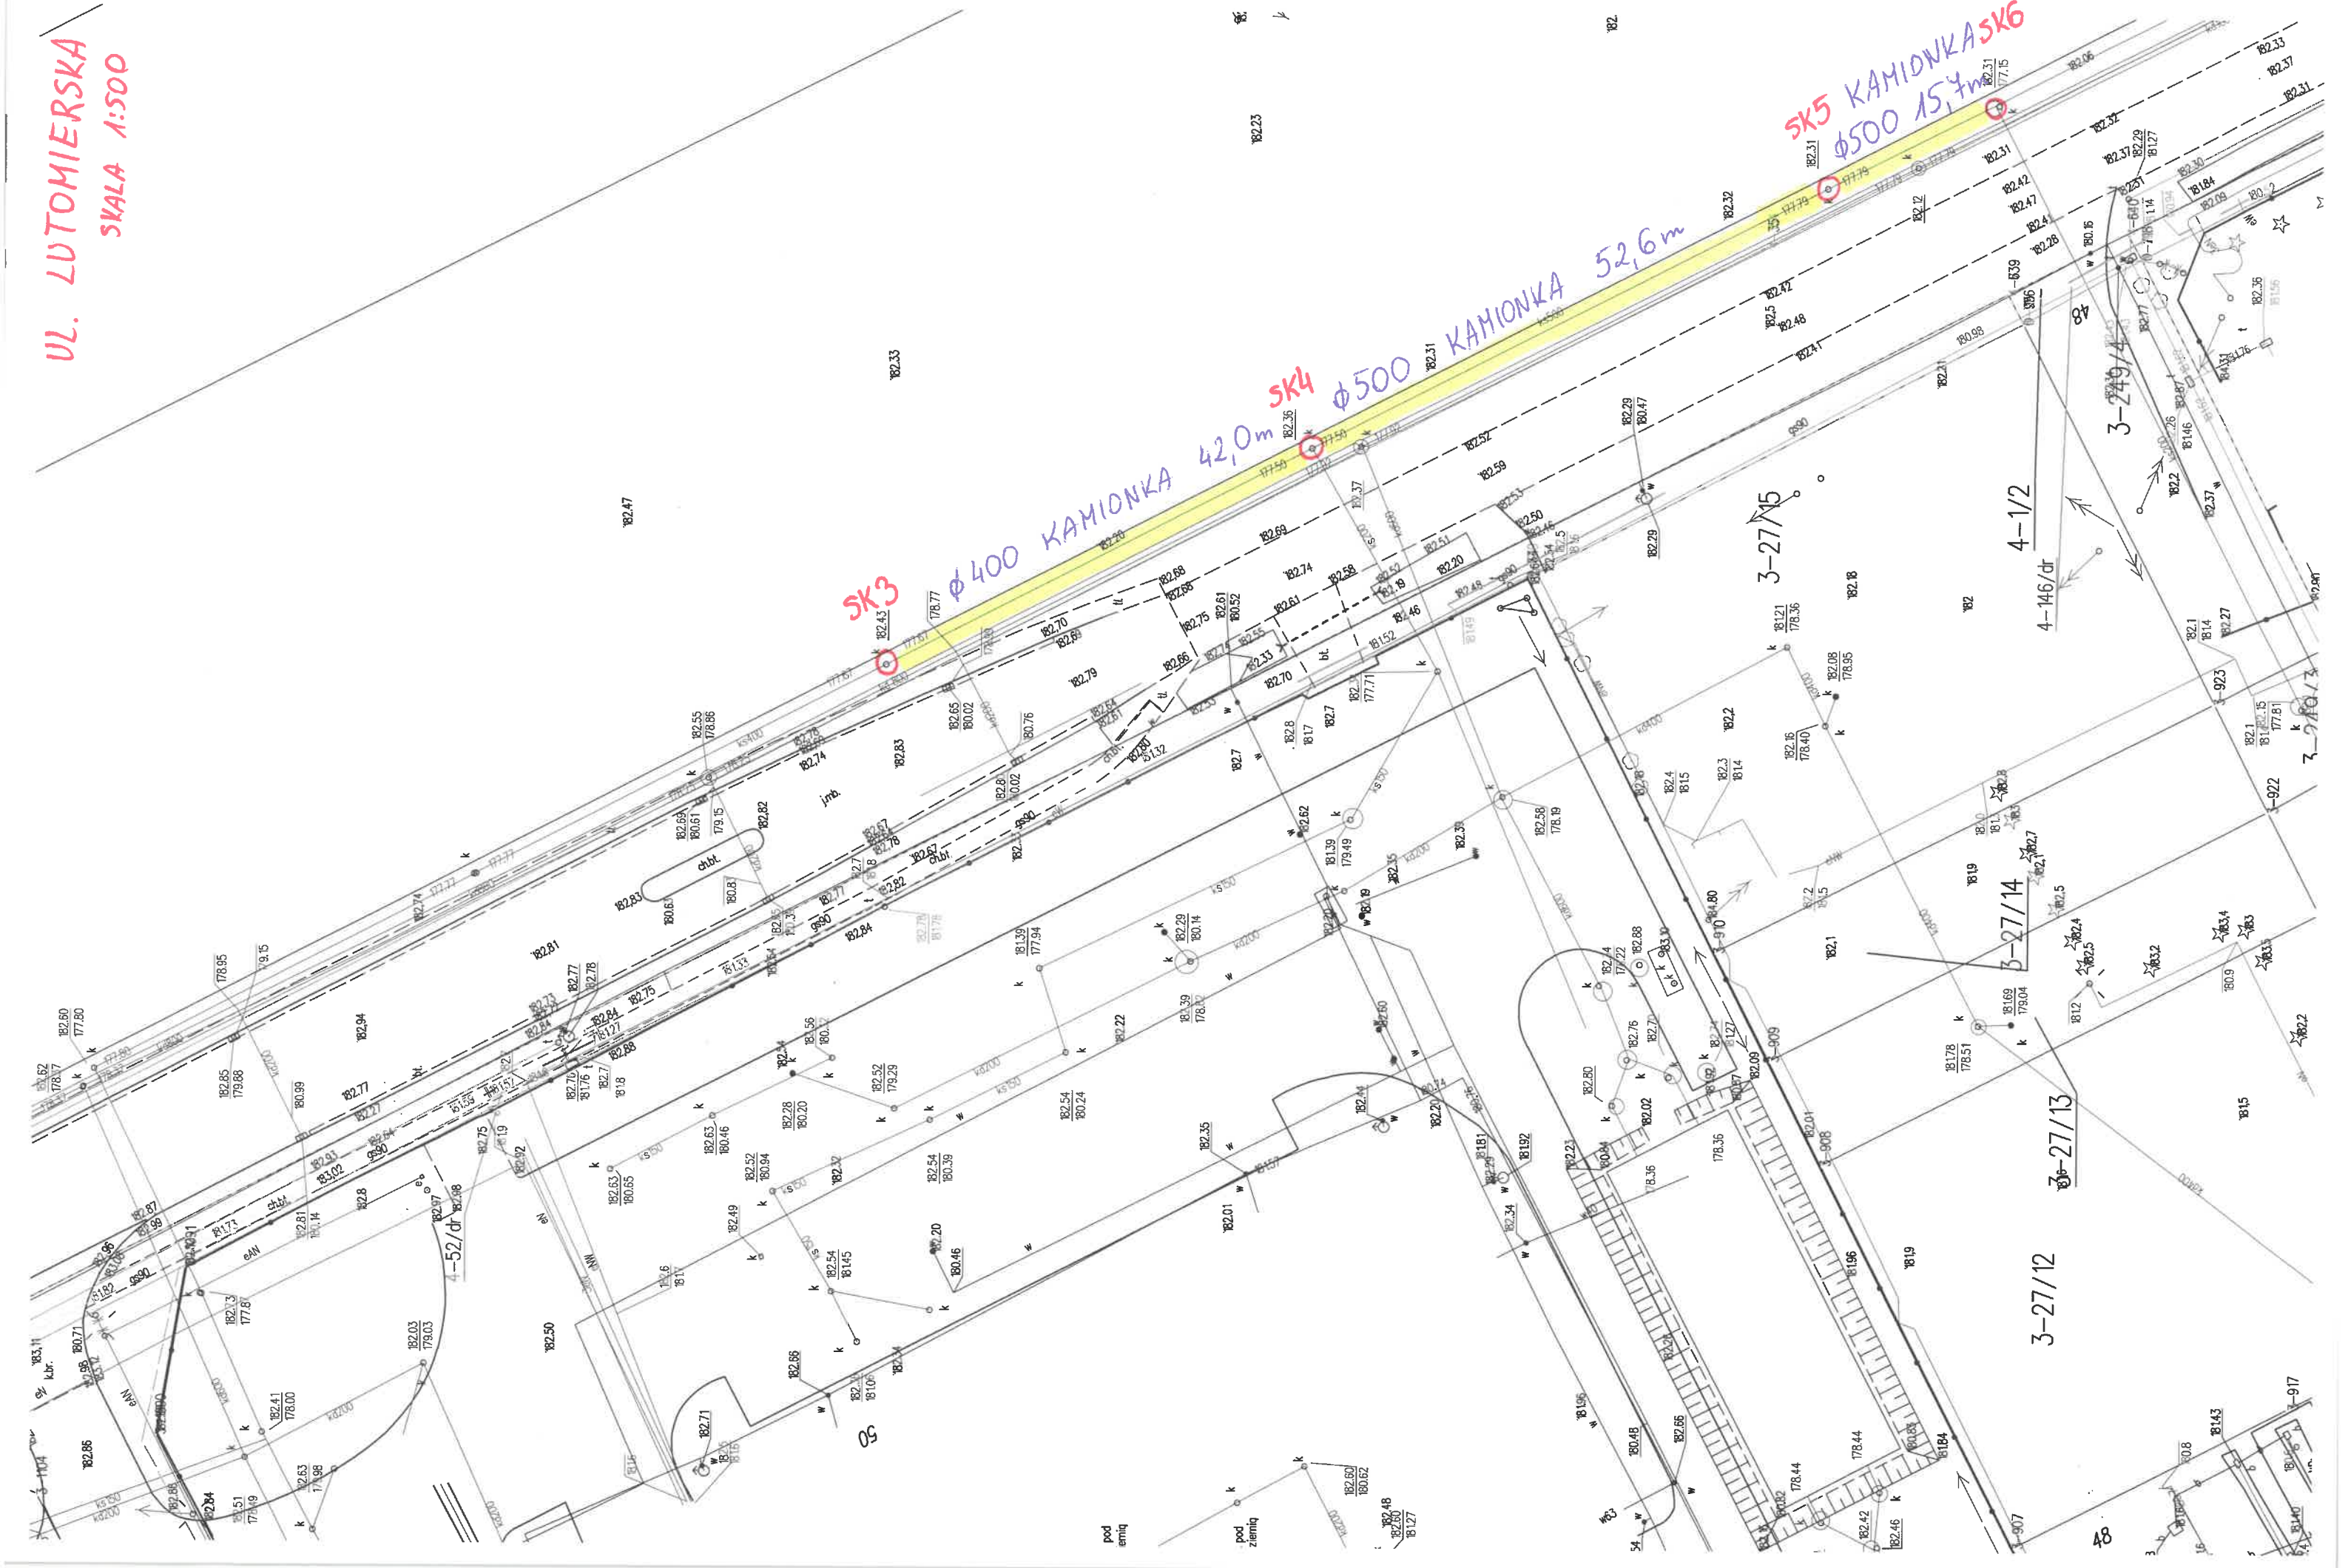

pod emi

pod ziem

82.48
82.60
80.62

3-27/12

3-27/13

3-27/14

3-27/15

80

80.9
81.08
81.43
81.97